



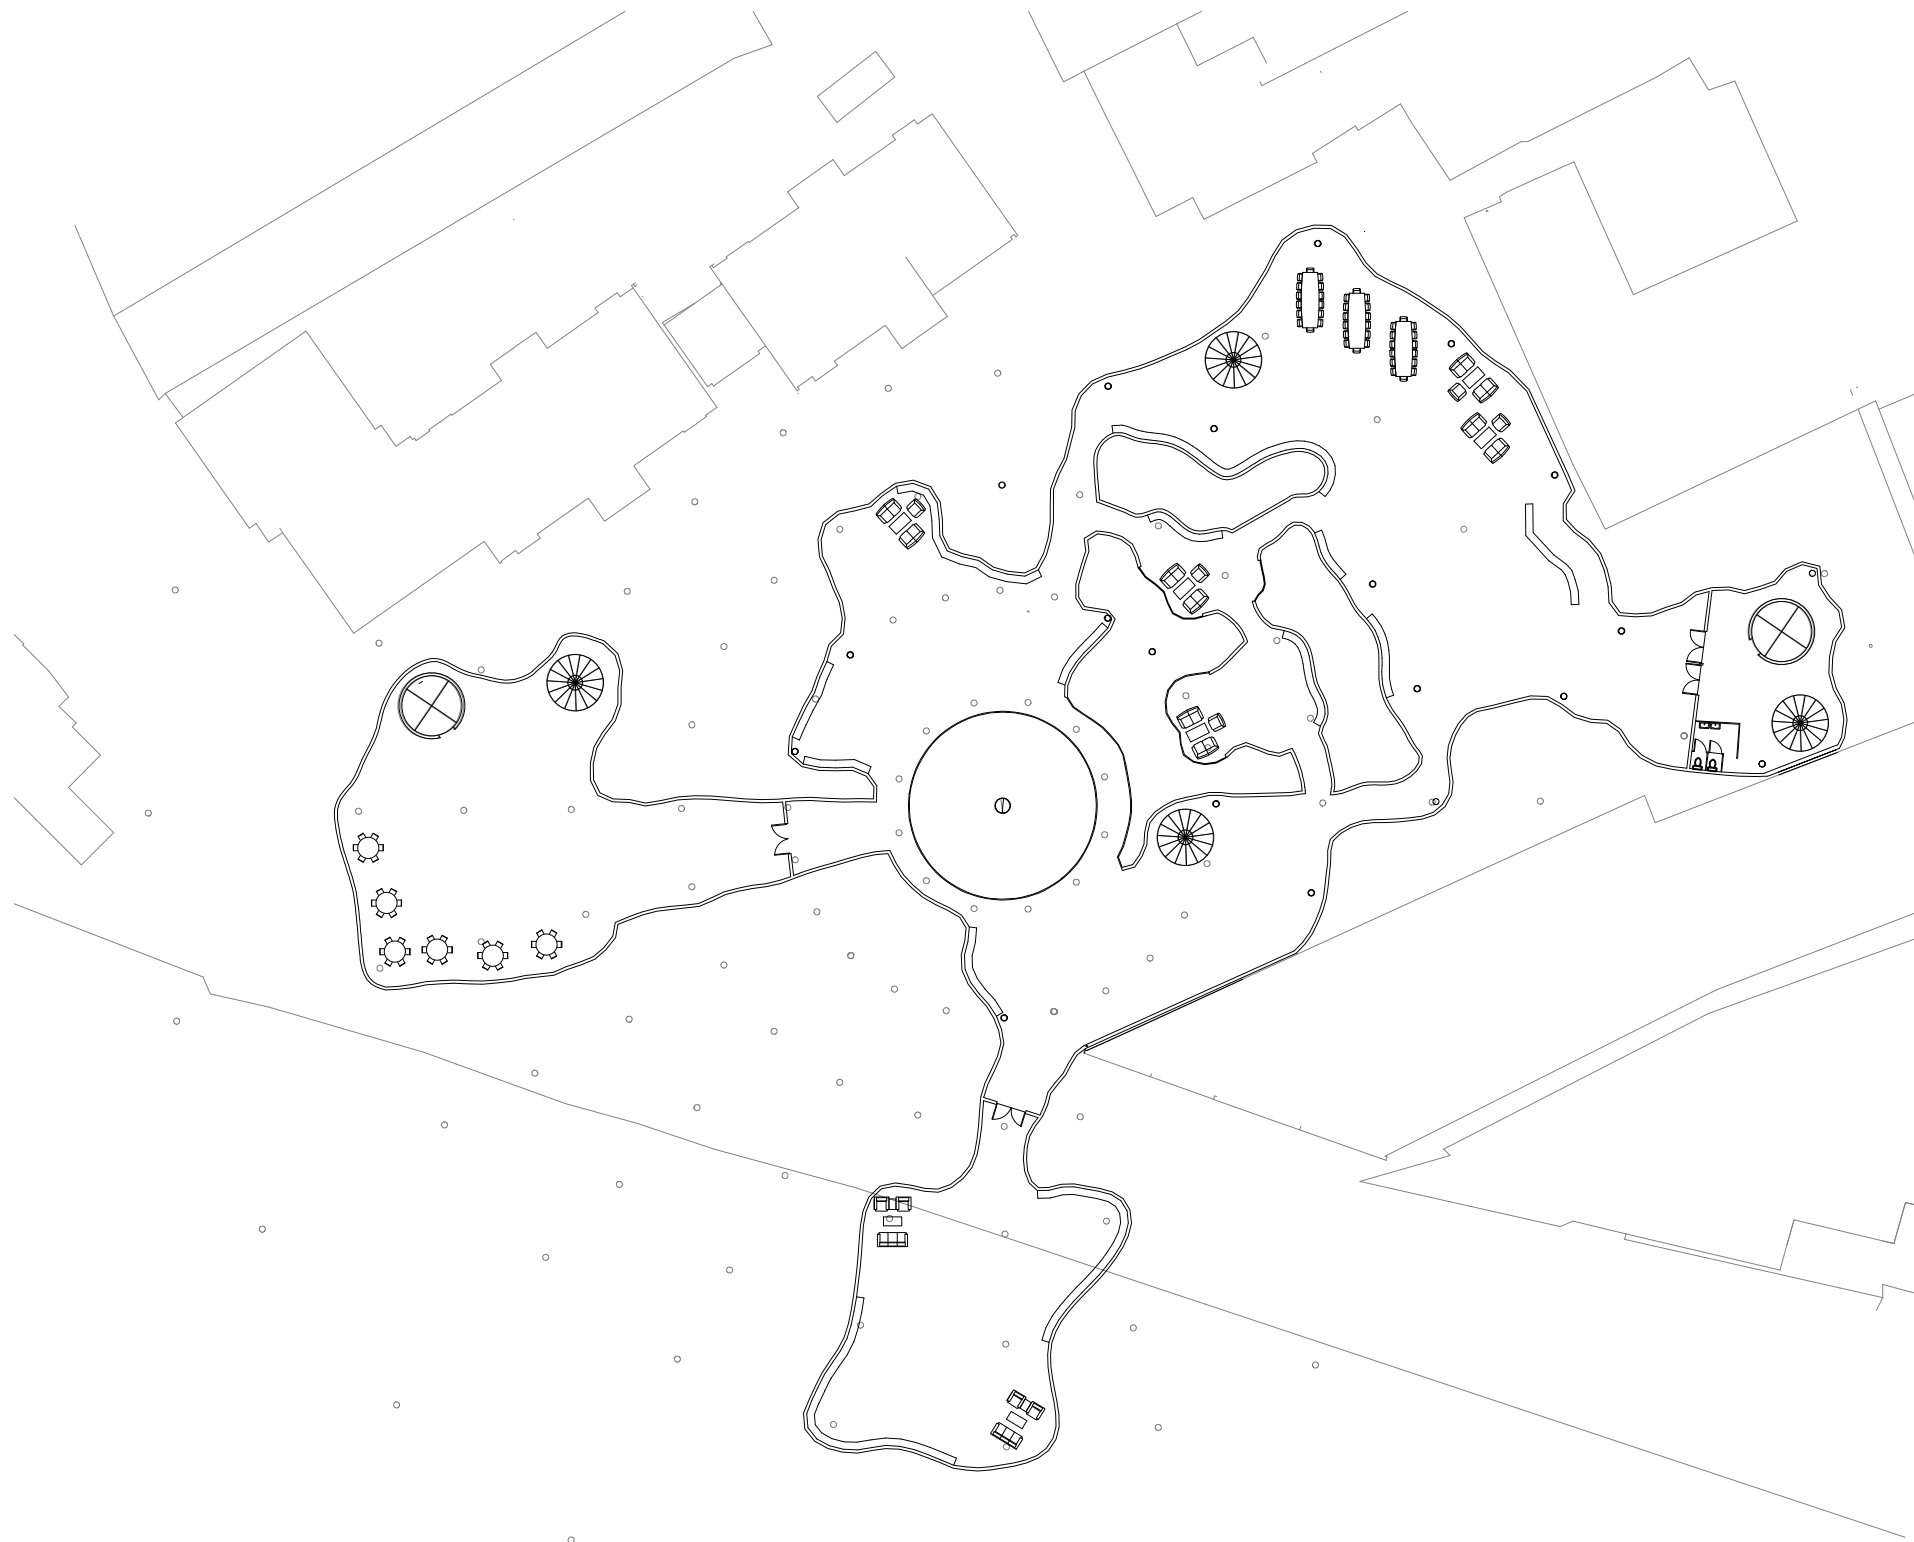


Ground floor plan

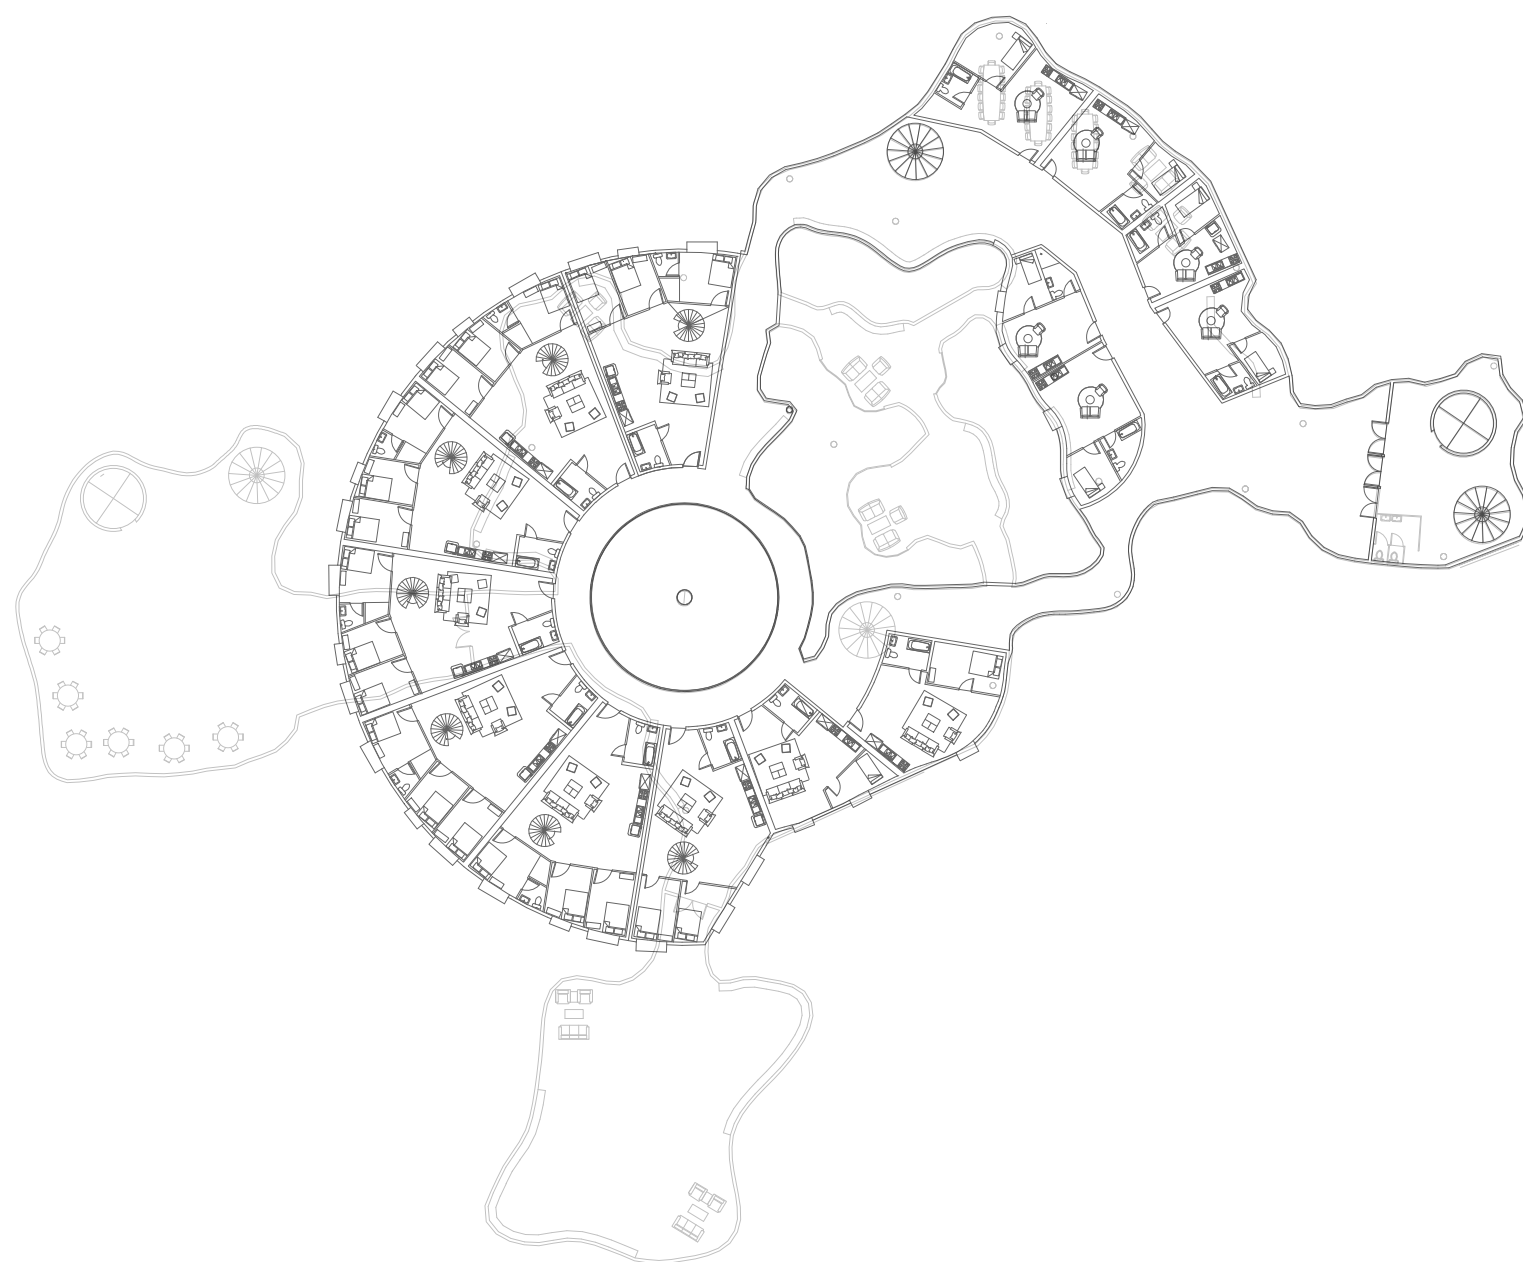


First floor plan



Second floor plan

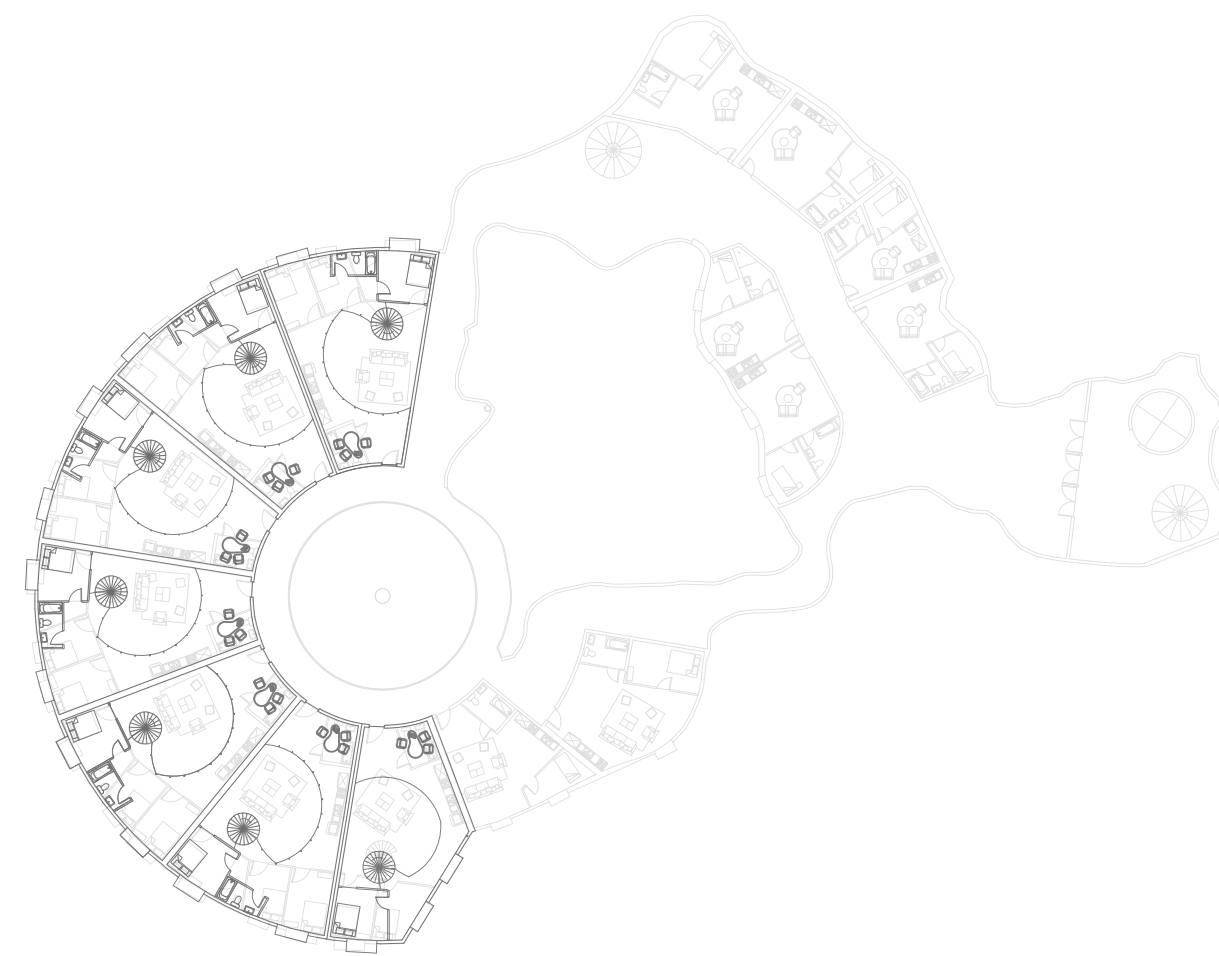

Mezzanine floor plan

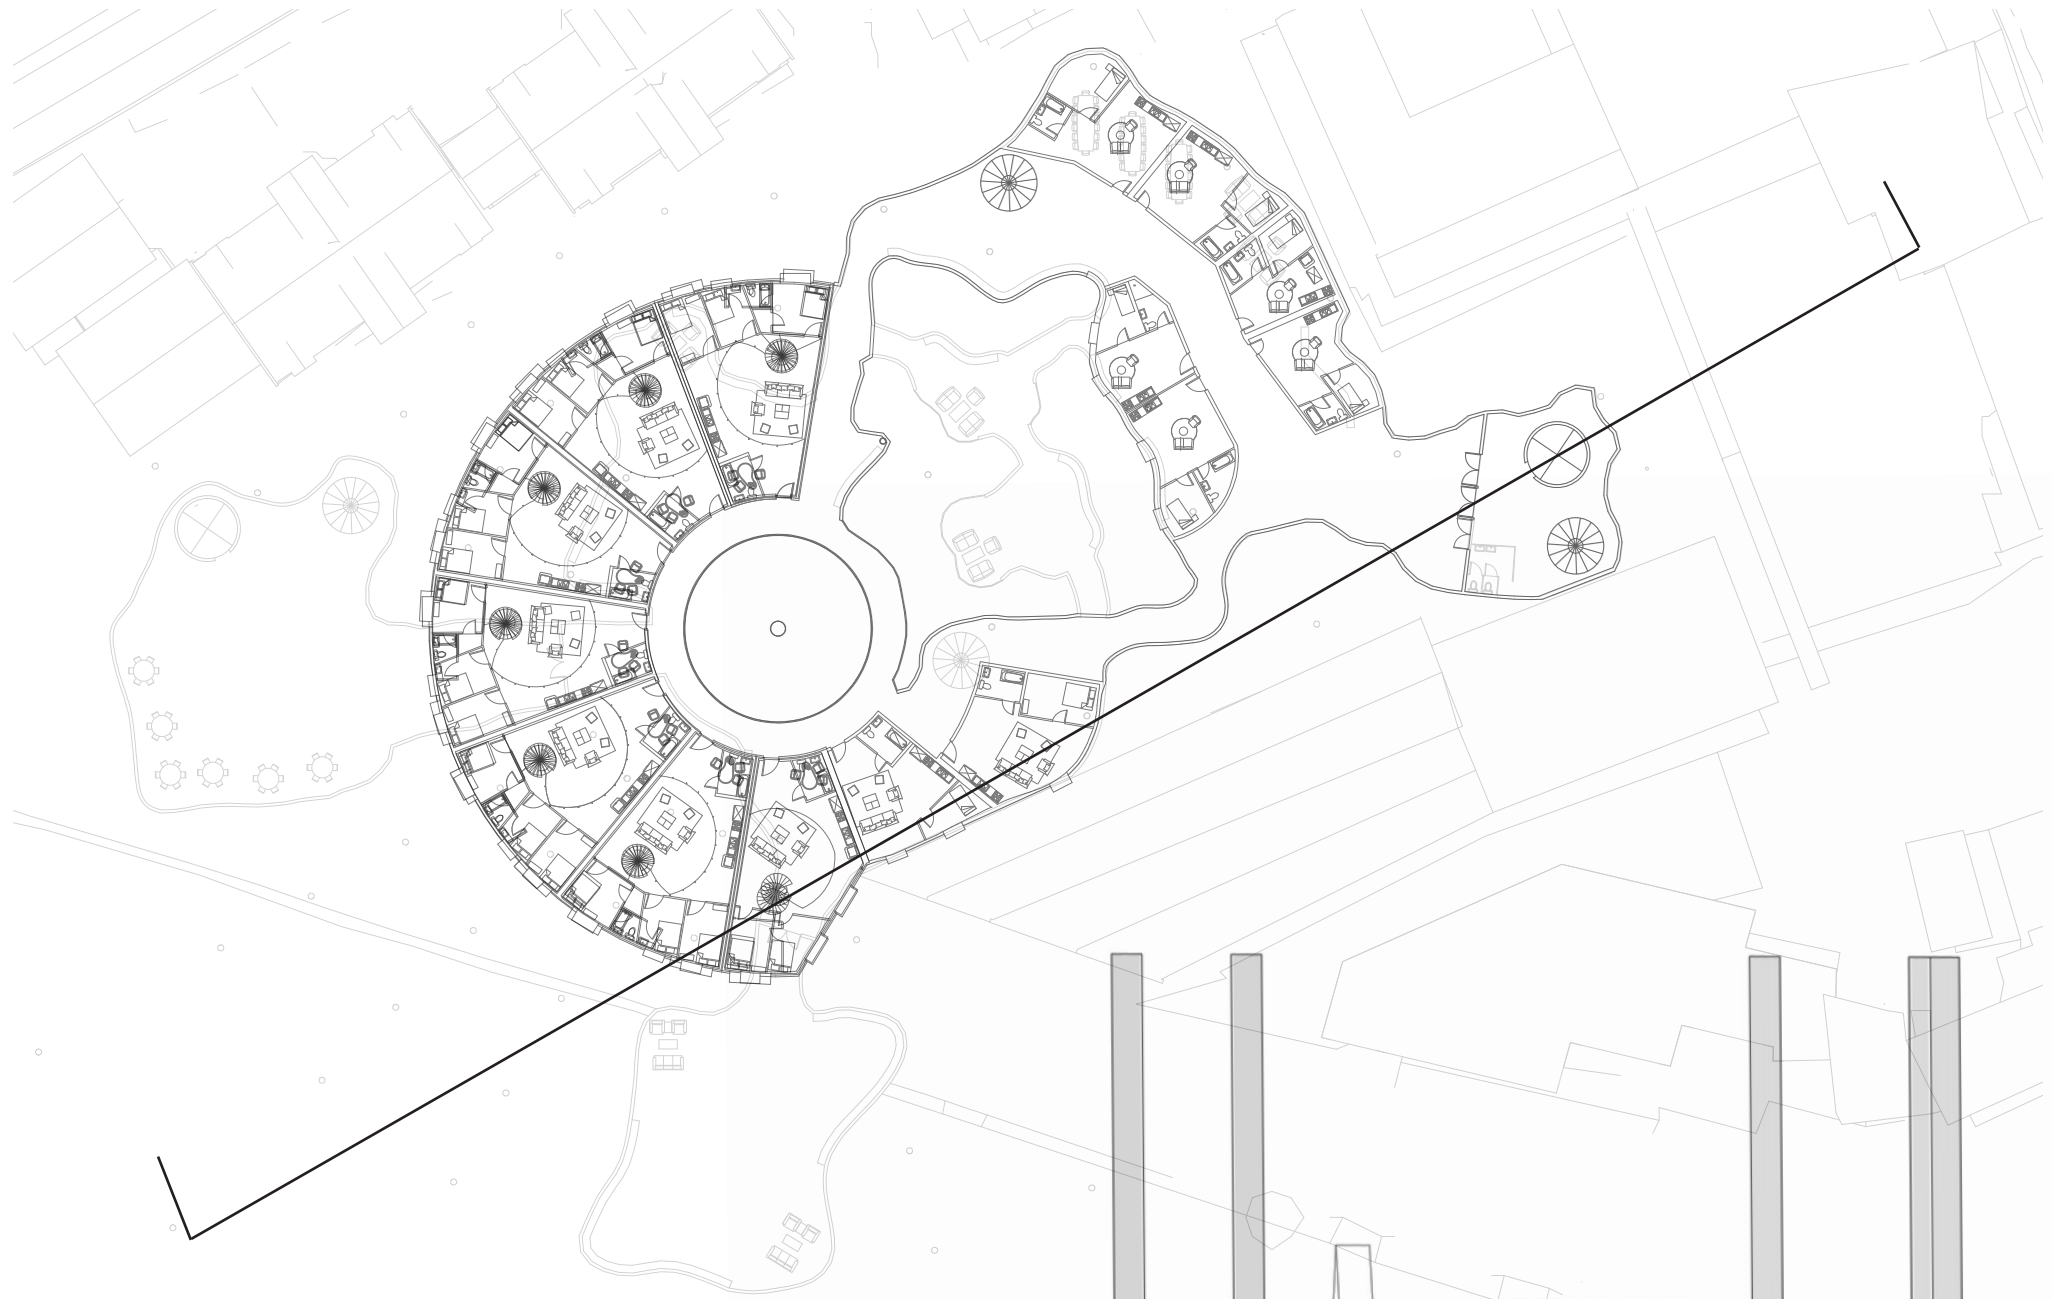

1:100 North-West Section